

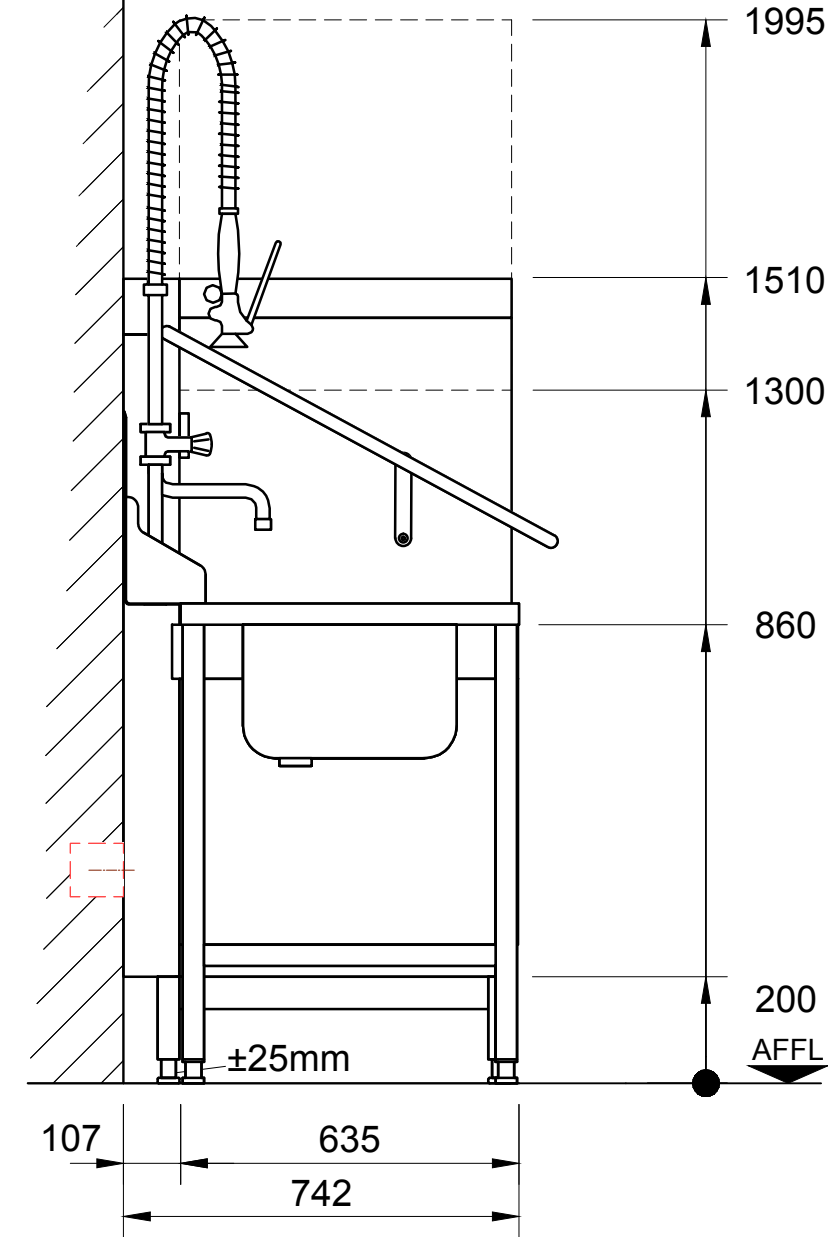
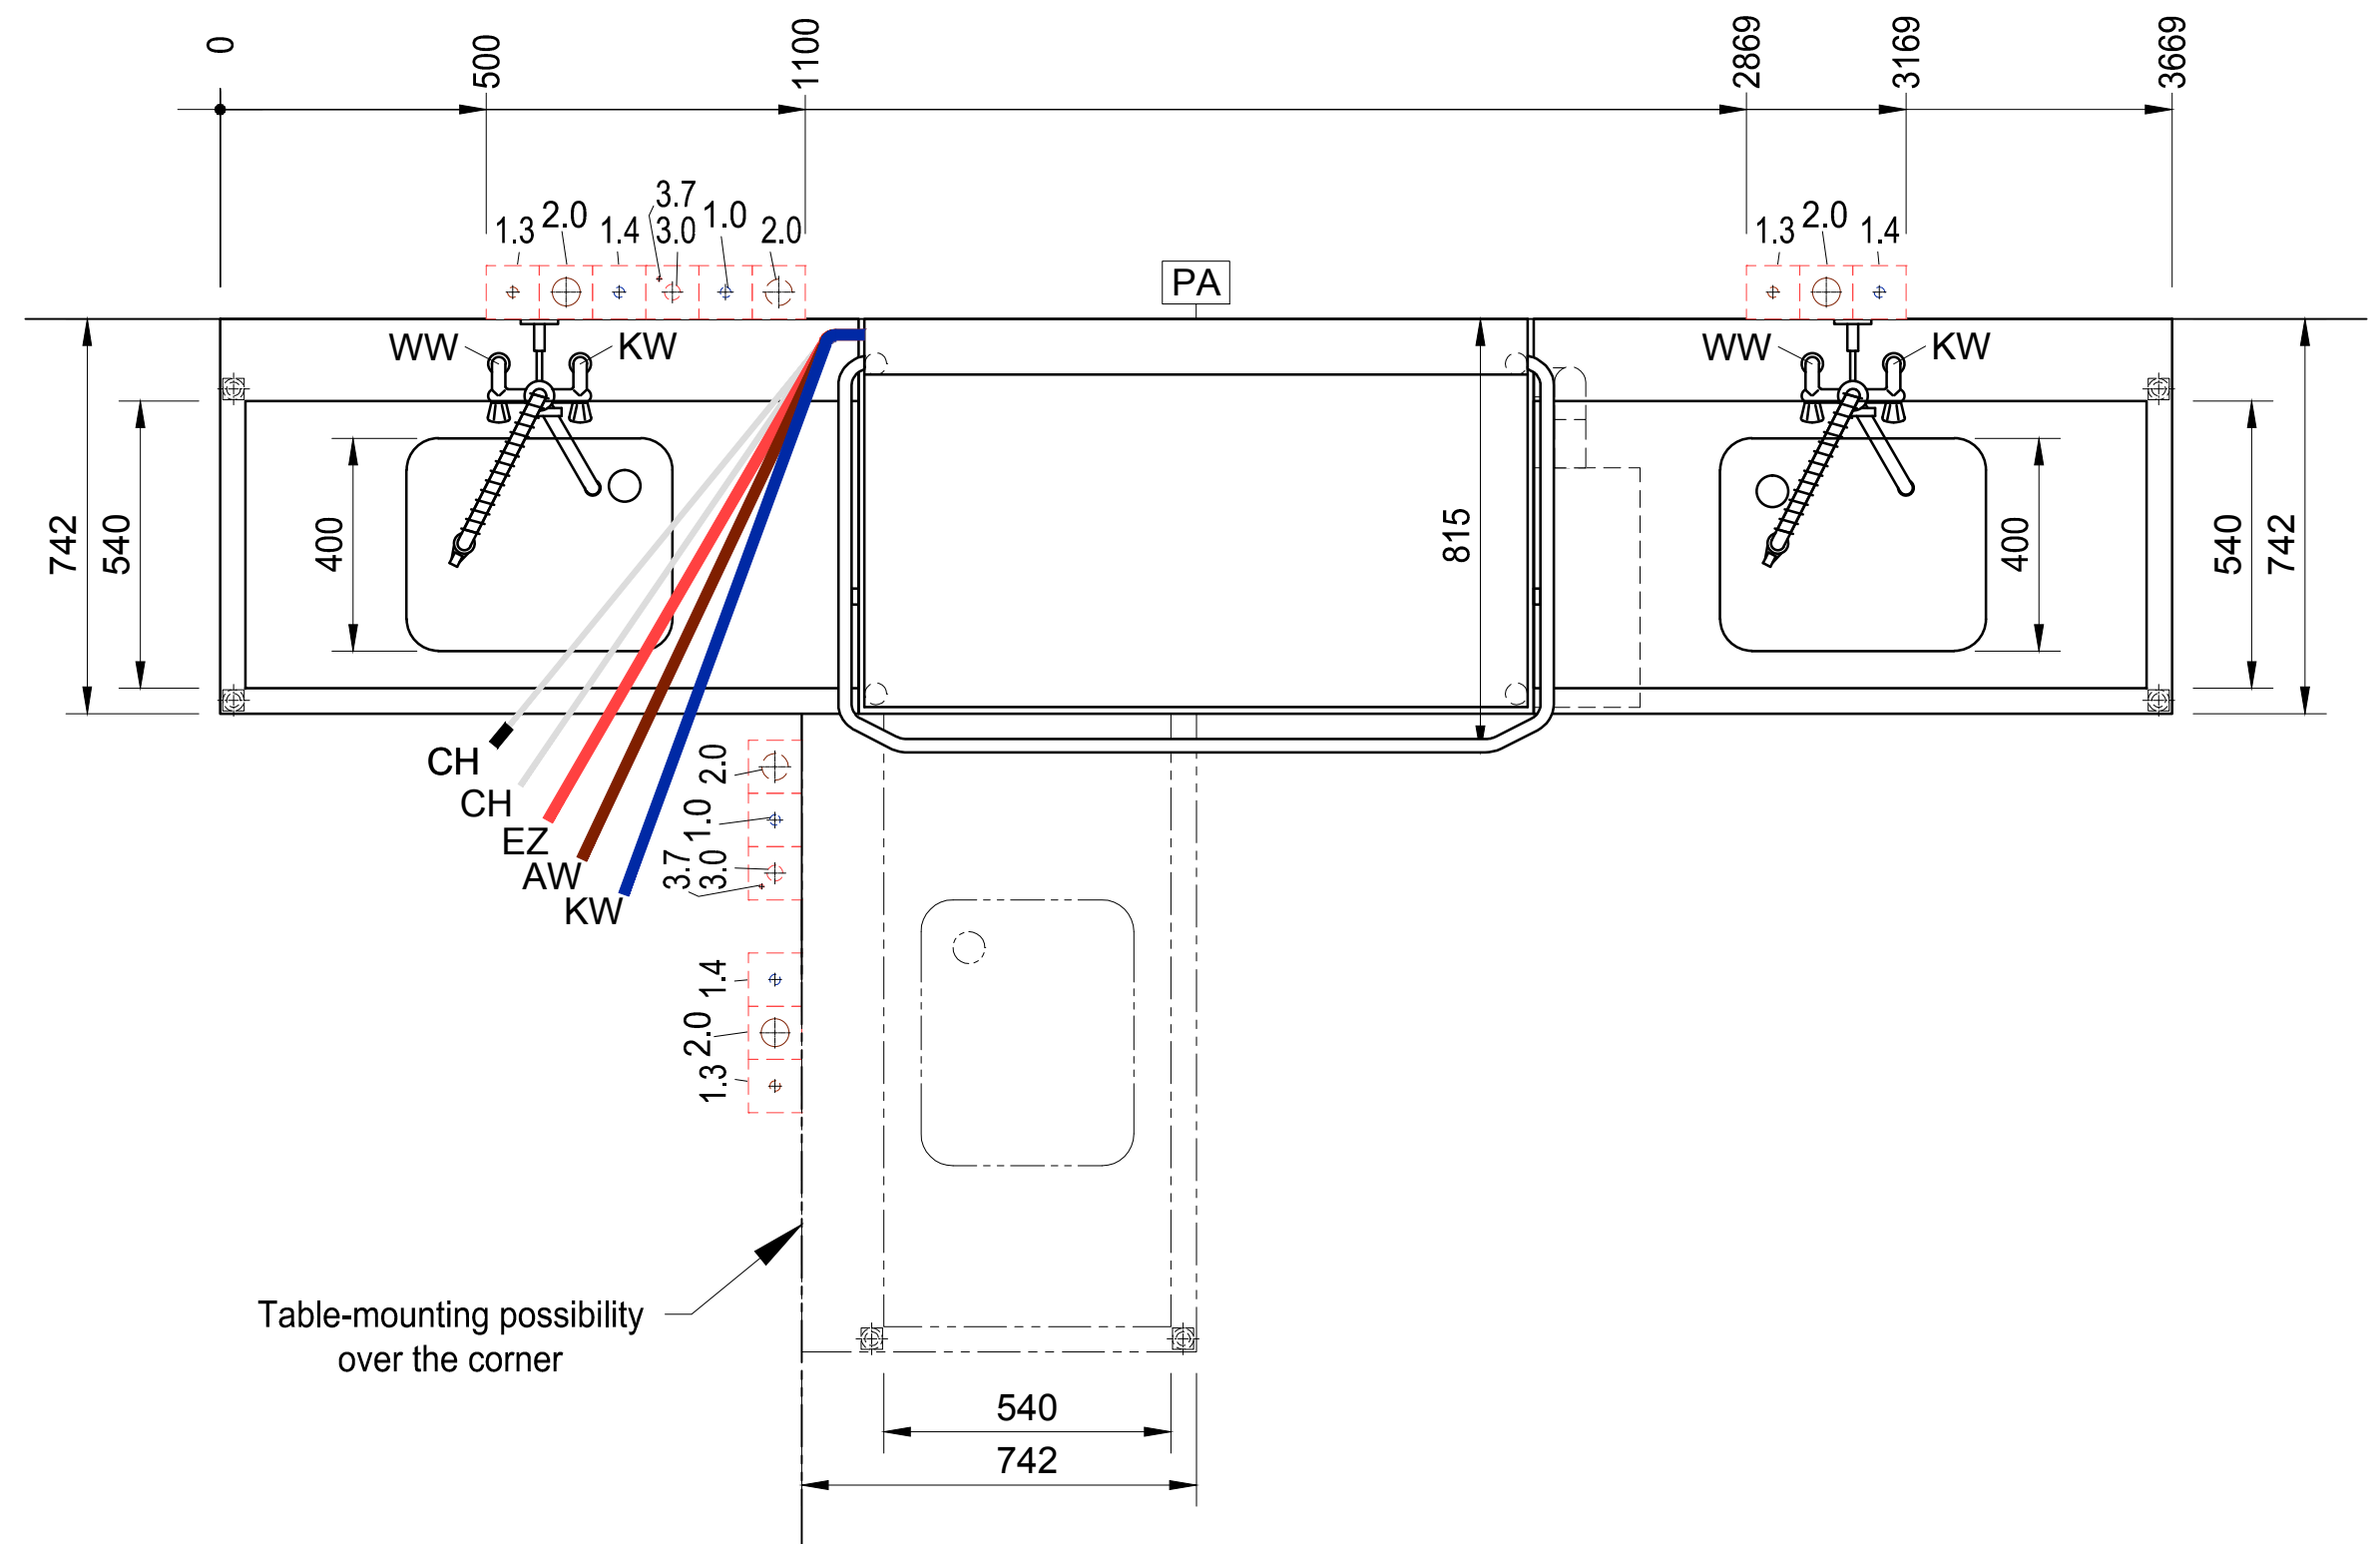
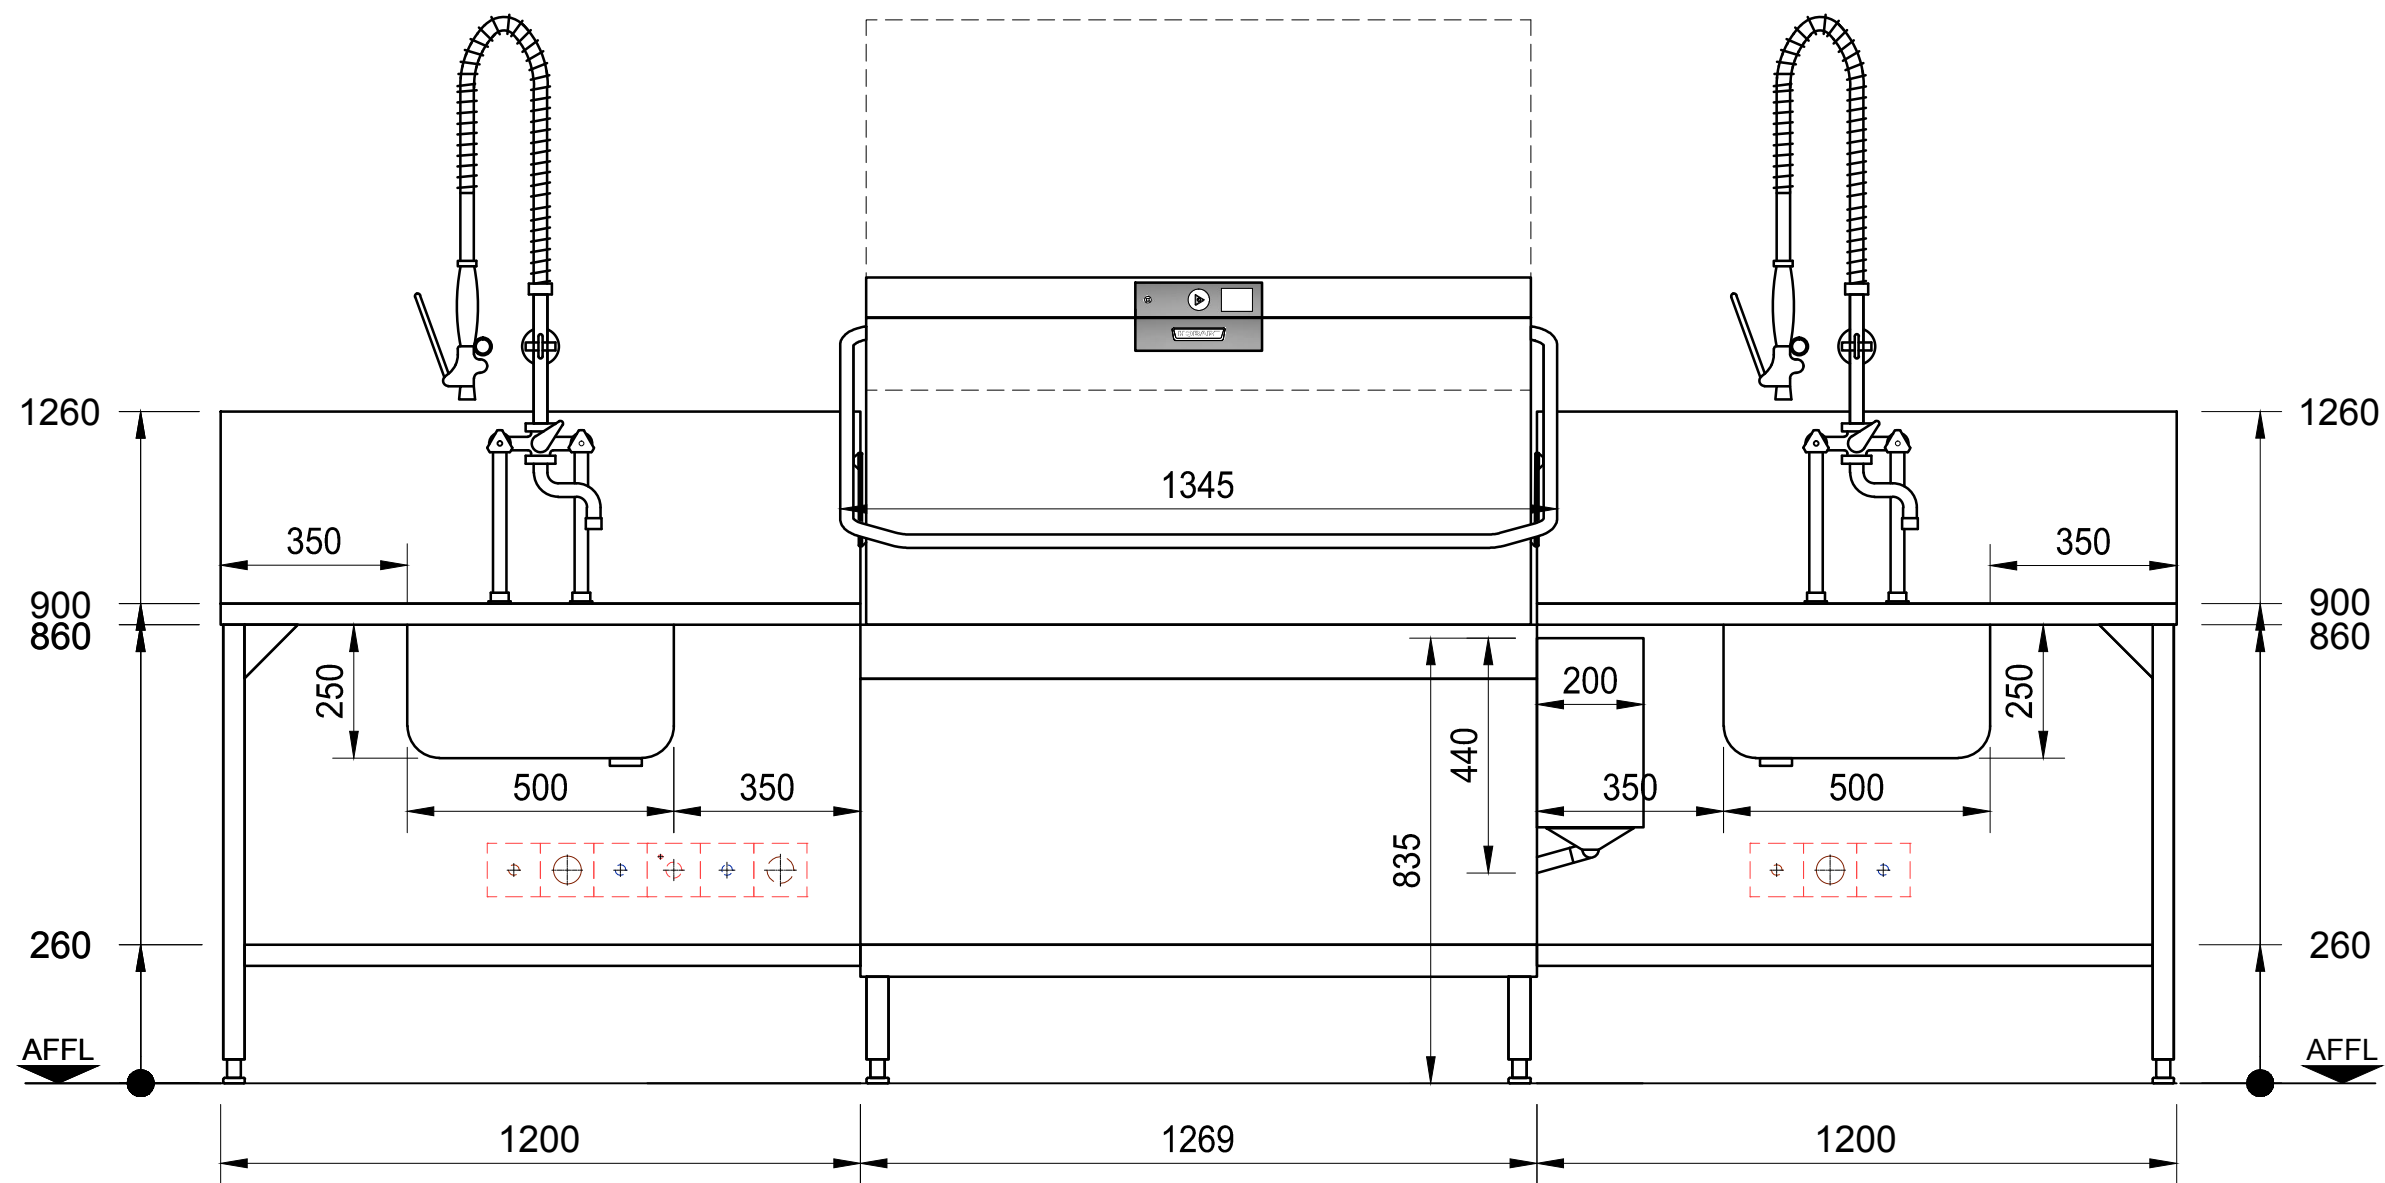


Table connection without Splash panel


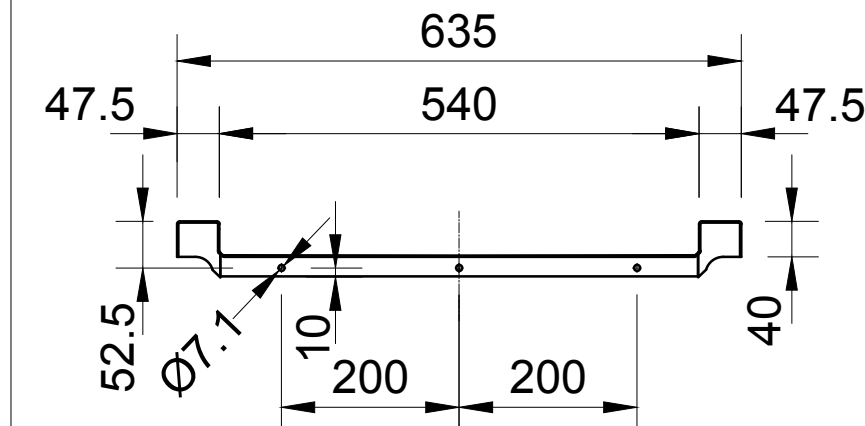


Table connection with Splash panel

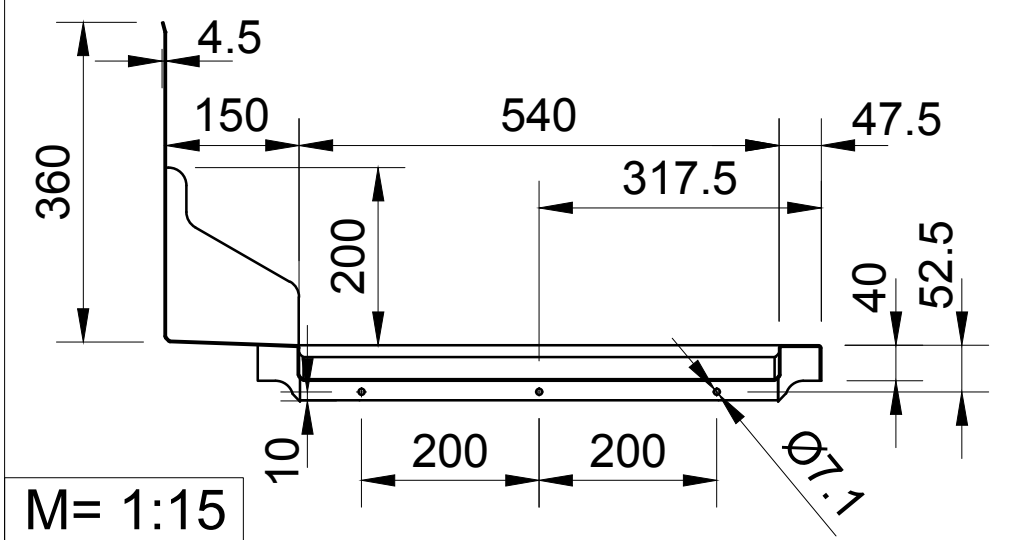

M= 1:15

HOBART

GENERAL LEGEND

AW = drain water	KW = cold water	AFFL = above finished floor level
Dat = dataline	KWw = cold water soft	SFB = separate filling-boiler
EZ = power line (supply)	LR = conduit Ø	VEW = demineralized water
FD = floor opening	CNS = stainless steel (inox)	WD = wall opening
HW-VL = hot water flow	MK = supply channell	WS = wall slot
HW-RL = hot water return	PA = equipotential conductor	WW = warm water
KB = cored hole Ø	STL = control line	WWw = warm water soft

HOBART



GENERAL INFORMATION



Connections: The connection of the dishwasher to all services (e.g. electrical, water, drain, exhaust) must comply with all national and local codes of practice and must be carried out by qualified people.

Attention: If the dishwasher has a frequency inverter included and is connected after a RCD (FI PROTECTIVE SWITCH), this must be AC/DC sensitive type B.

Exhaust: A frost-protection flap is recommended if the exhaust air from the machine is ducted directly outside. If an exhaust hood is installed on top of the dishwasher, an airgap of min. 150mm needs to be maintained. Operational fluctuations can lead to a temporary higher exhaust temperature and humidity (VDI 2052)

Dimensions: Dimensions in the drawing are finished dimensions in Millimeters.

Transport: Minimum measurements of entry doors = outer largest dimension of machine height + 300mm; machine width + 400mm!

Shut-off valves: The isolating valves for rinse water, tank filling or demi-rinse are to be supplied by others.

Wash result: A streak free result is achievable with low mineral concentration of the rinse water only (see caption "water/conductivity). If necessary a de-mineralization system should be installed.

Floor drain: Splash floor drains should be installed for machine cleaning and for general cleaning purpose.

Ventilation: The ventilation and exhaust for the room must be according to VDI 2052. Radiated heat emissions must be considered.

Maschinentyp: Geschirrspülmaschine				Beheizungsart: Elektro															
Modell: PREMAX AUPT-10B				Laufrichtung: R/L/R															
Korbmaß: 500 x 500		Einschubhöhe: 440		Hauptschalter: bauseits in Maschinennähe															
bauseitige Anschlüsse und Daten (Ausführung gemäß örtlichen Vorschriften)																			
Elektro		Spannung		Frequenz		Netz		Absicherung		Leistung		Lage							
3.7		PA		Potentialausgleich								400mm üOKFF							
3.0		EZ		400 V		50 Hz		3-N-PE		3 x 40 A		22,5 kW		400mm üOKFF					
Wasser		Verbrauch		Temp.		Gesamthärte		Leitwert		Dimension		Anschluß		Lage					
2.0		AW		Abwasser (Siphon bauseits)				(max. Förderhöhe der Ablaufpumpe 750mm)		DN50		HT Rohr		400mm üOKFF					
1.4		KW								DN20		G ¾ (Aussen)		400mm üOKFF					
1.3		WW								DN20		G ¾ (Aussen)		400mm üOKFF					
1.0		KWw		1.4 l/Korb 80 l (Füllung)		min. 10 °C max. 60 °C		0-1°d (0,2mmol/l) / 80µS/cm erforderlicher Durchsatz min. 5l/min		DN20		G ¾ (Aussen)		400mm üOKFF					
Bauseitiger Fließdruck min. 0,5 bar - max. 10,0 bar (Bei Fließdruck über 10 bar Druckminderer bauseits vorsehen. Unter 0,5 bar Rücksprache bei Service.)																			
maschinenseitige Anschlüsse und Daten																			
CH Ansaugschlauch für Klarspüler				2000 mm				CH Ansaugschlauch für Reiniger, (blau markiert)				2000 mm							
EZ Anschlusskabel				2500 mm				AW Ablaufschlauch ID 19 / AD 25				2000 mm							
KWw Zulaufschlauch R¾								2000 mm											
Restwärmeabgabe der Maschine an den Raum																			
Waschgut: 4,6 kW				latent:				0,4 kW				sensibel: 1,8 kW							
Index		Änderungen / Changes										Datum / Date		Name					
Das Urheberrecht an dieser Zeichnung verbleibt bei der HOBART GmbH. Jede nicht von uns schriftlich genehmigte Benutzung, Vervielfältigung, Überlassung an Dritte ist strafbar und macht schadensersatzpflichtig. This document contains proprietary and confidential data of HOBART GmbH. No disclosure, reproduction or use of any part there of may be made without written permission of HOBART GmbH.																			
				HOBART GmbH Robert-Bosch-Straße17 77656 Offenburg, Germany								Tel.: +49(0)781.600-0 Fax.: +49(0)781.600-2319 www.hobart.de							
Datum / Date: 20.12.2019				Project:															
Gezeichnet / Drawn by: J.Boschert																			
Geprüft / Checked by:																			
Projectmanager:				Maßstab / Scale: 1:20 @ A2				Order-No.:				Zeichnungsnummer / Drawing-No.:							